


Planta 1

ED.4 P01

EDIFICIO N°27
ED.4

ED.5 P01

EDIFICIO N°25
ED.5

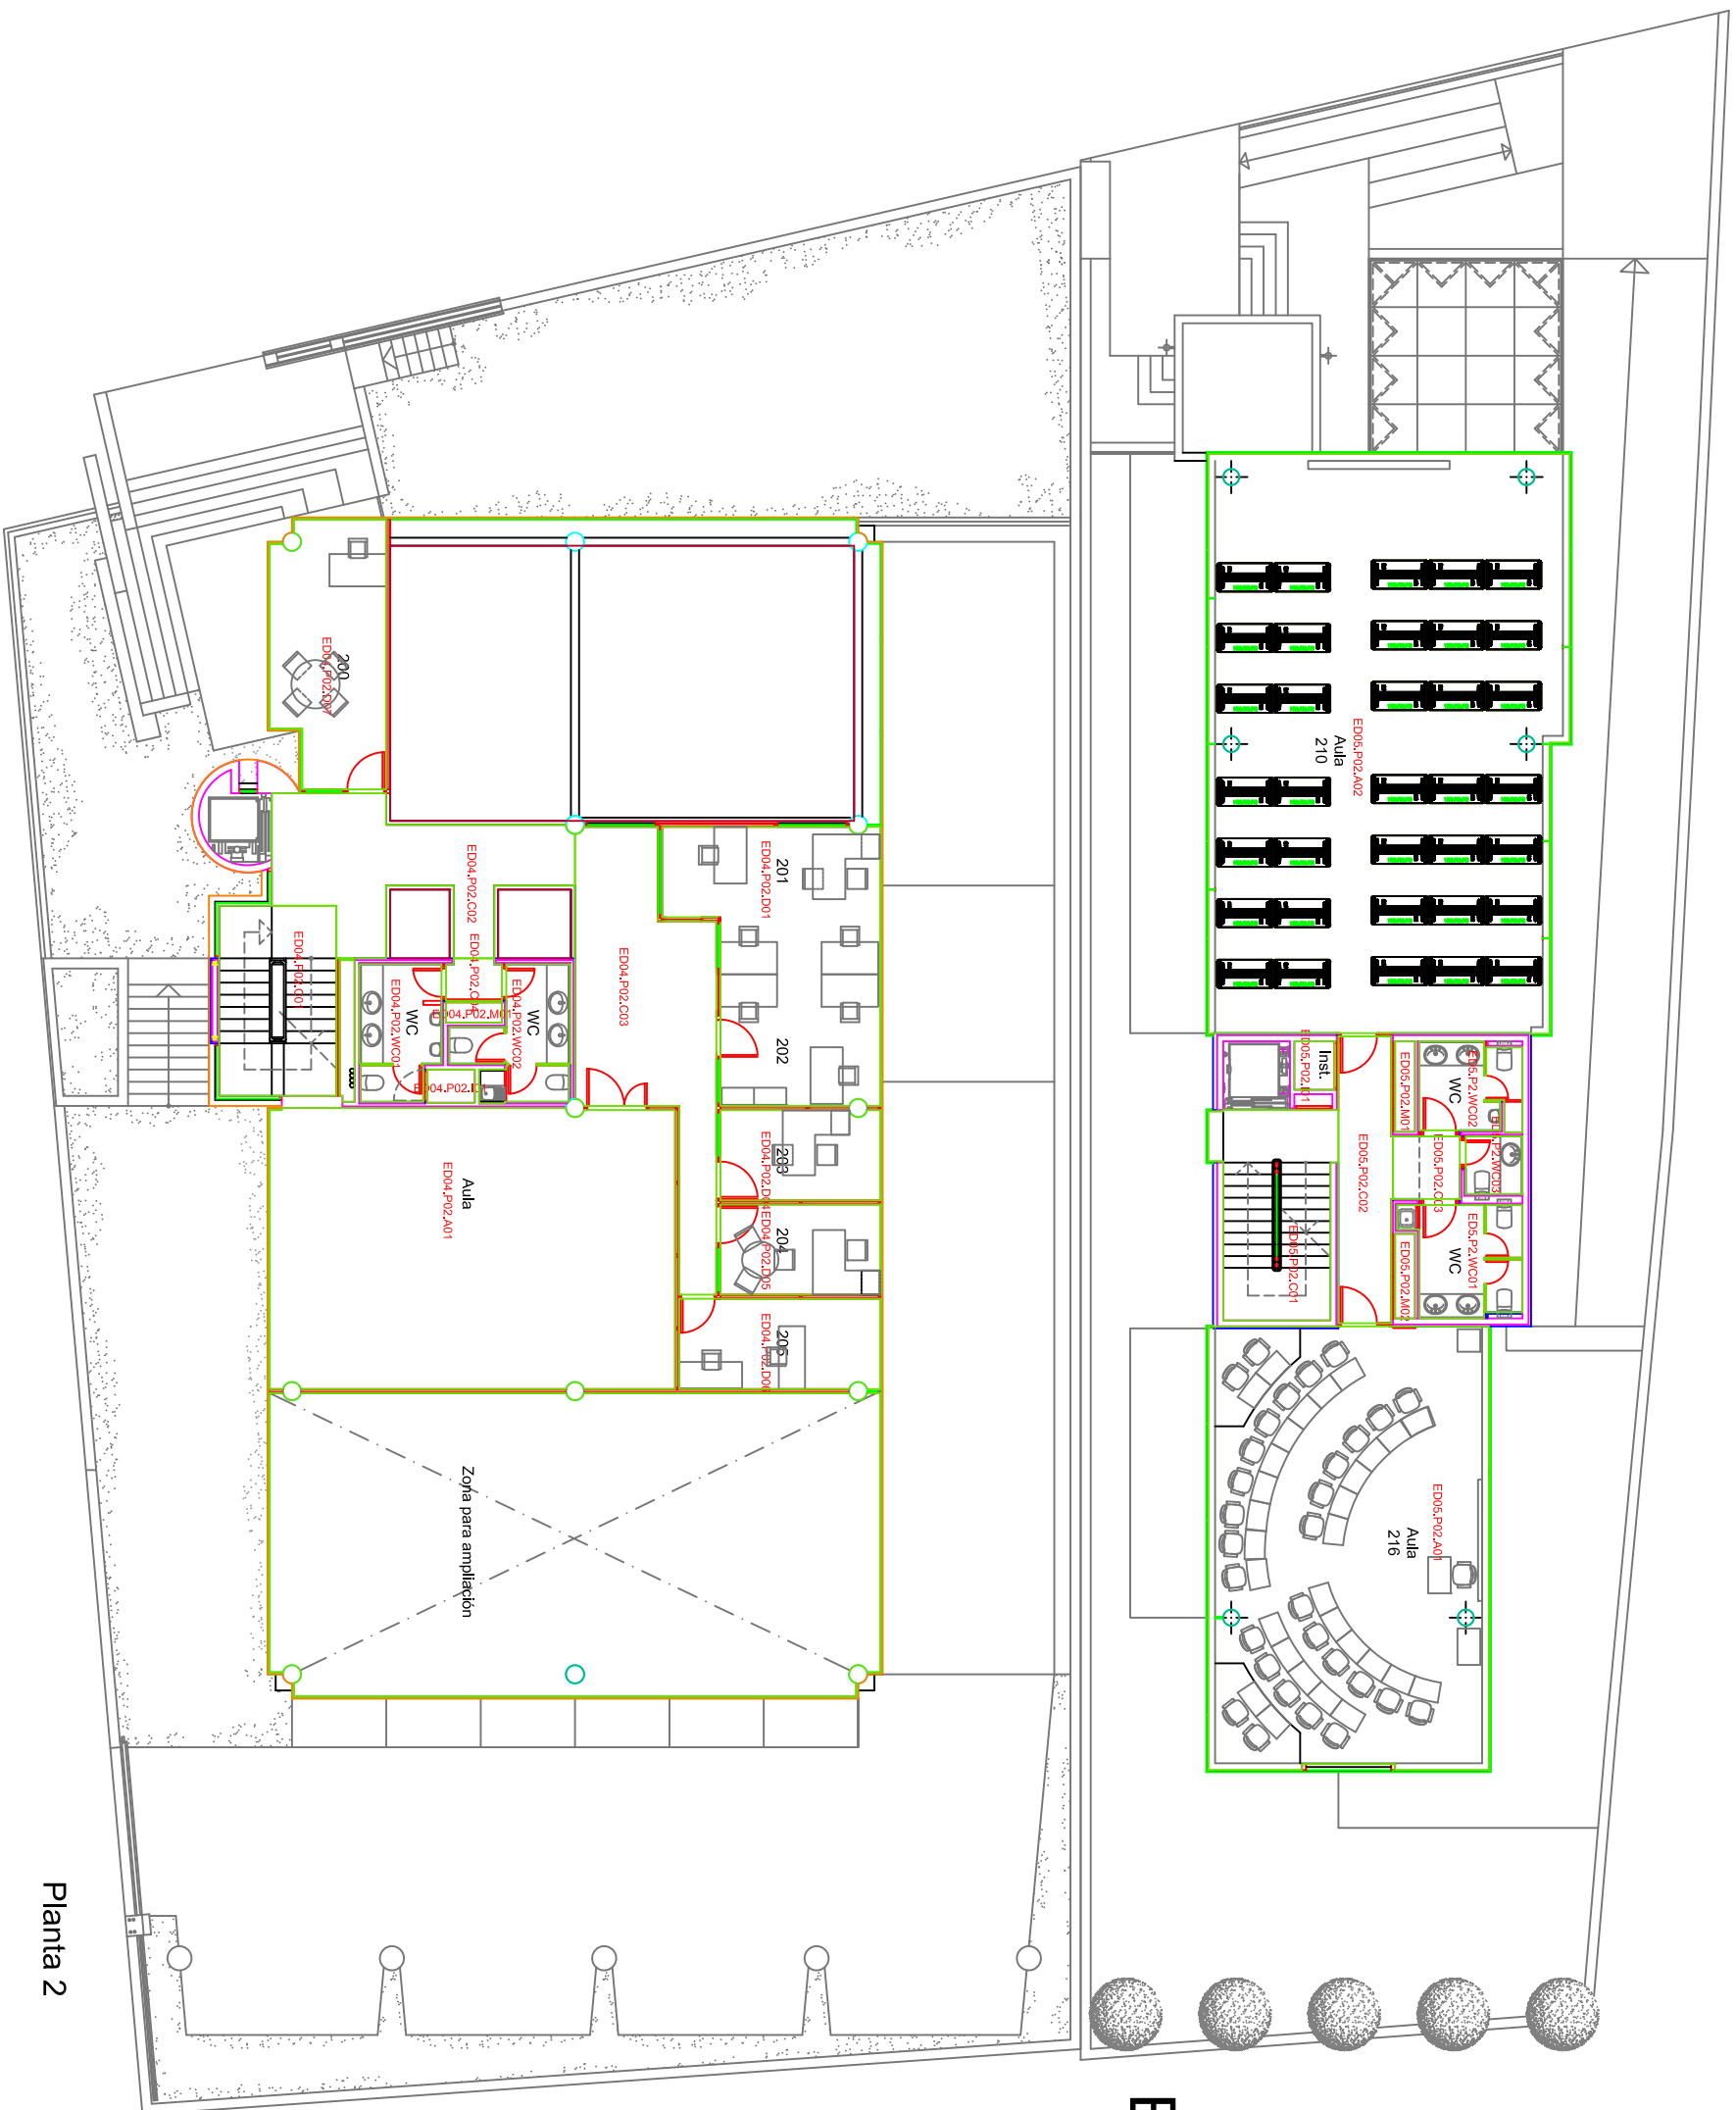


EDIFICIO N°25
ED.5

ED.5 P02

EDIFICIO N°27
ED.4

ED.4 P02

Planta 2

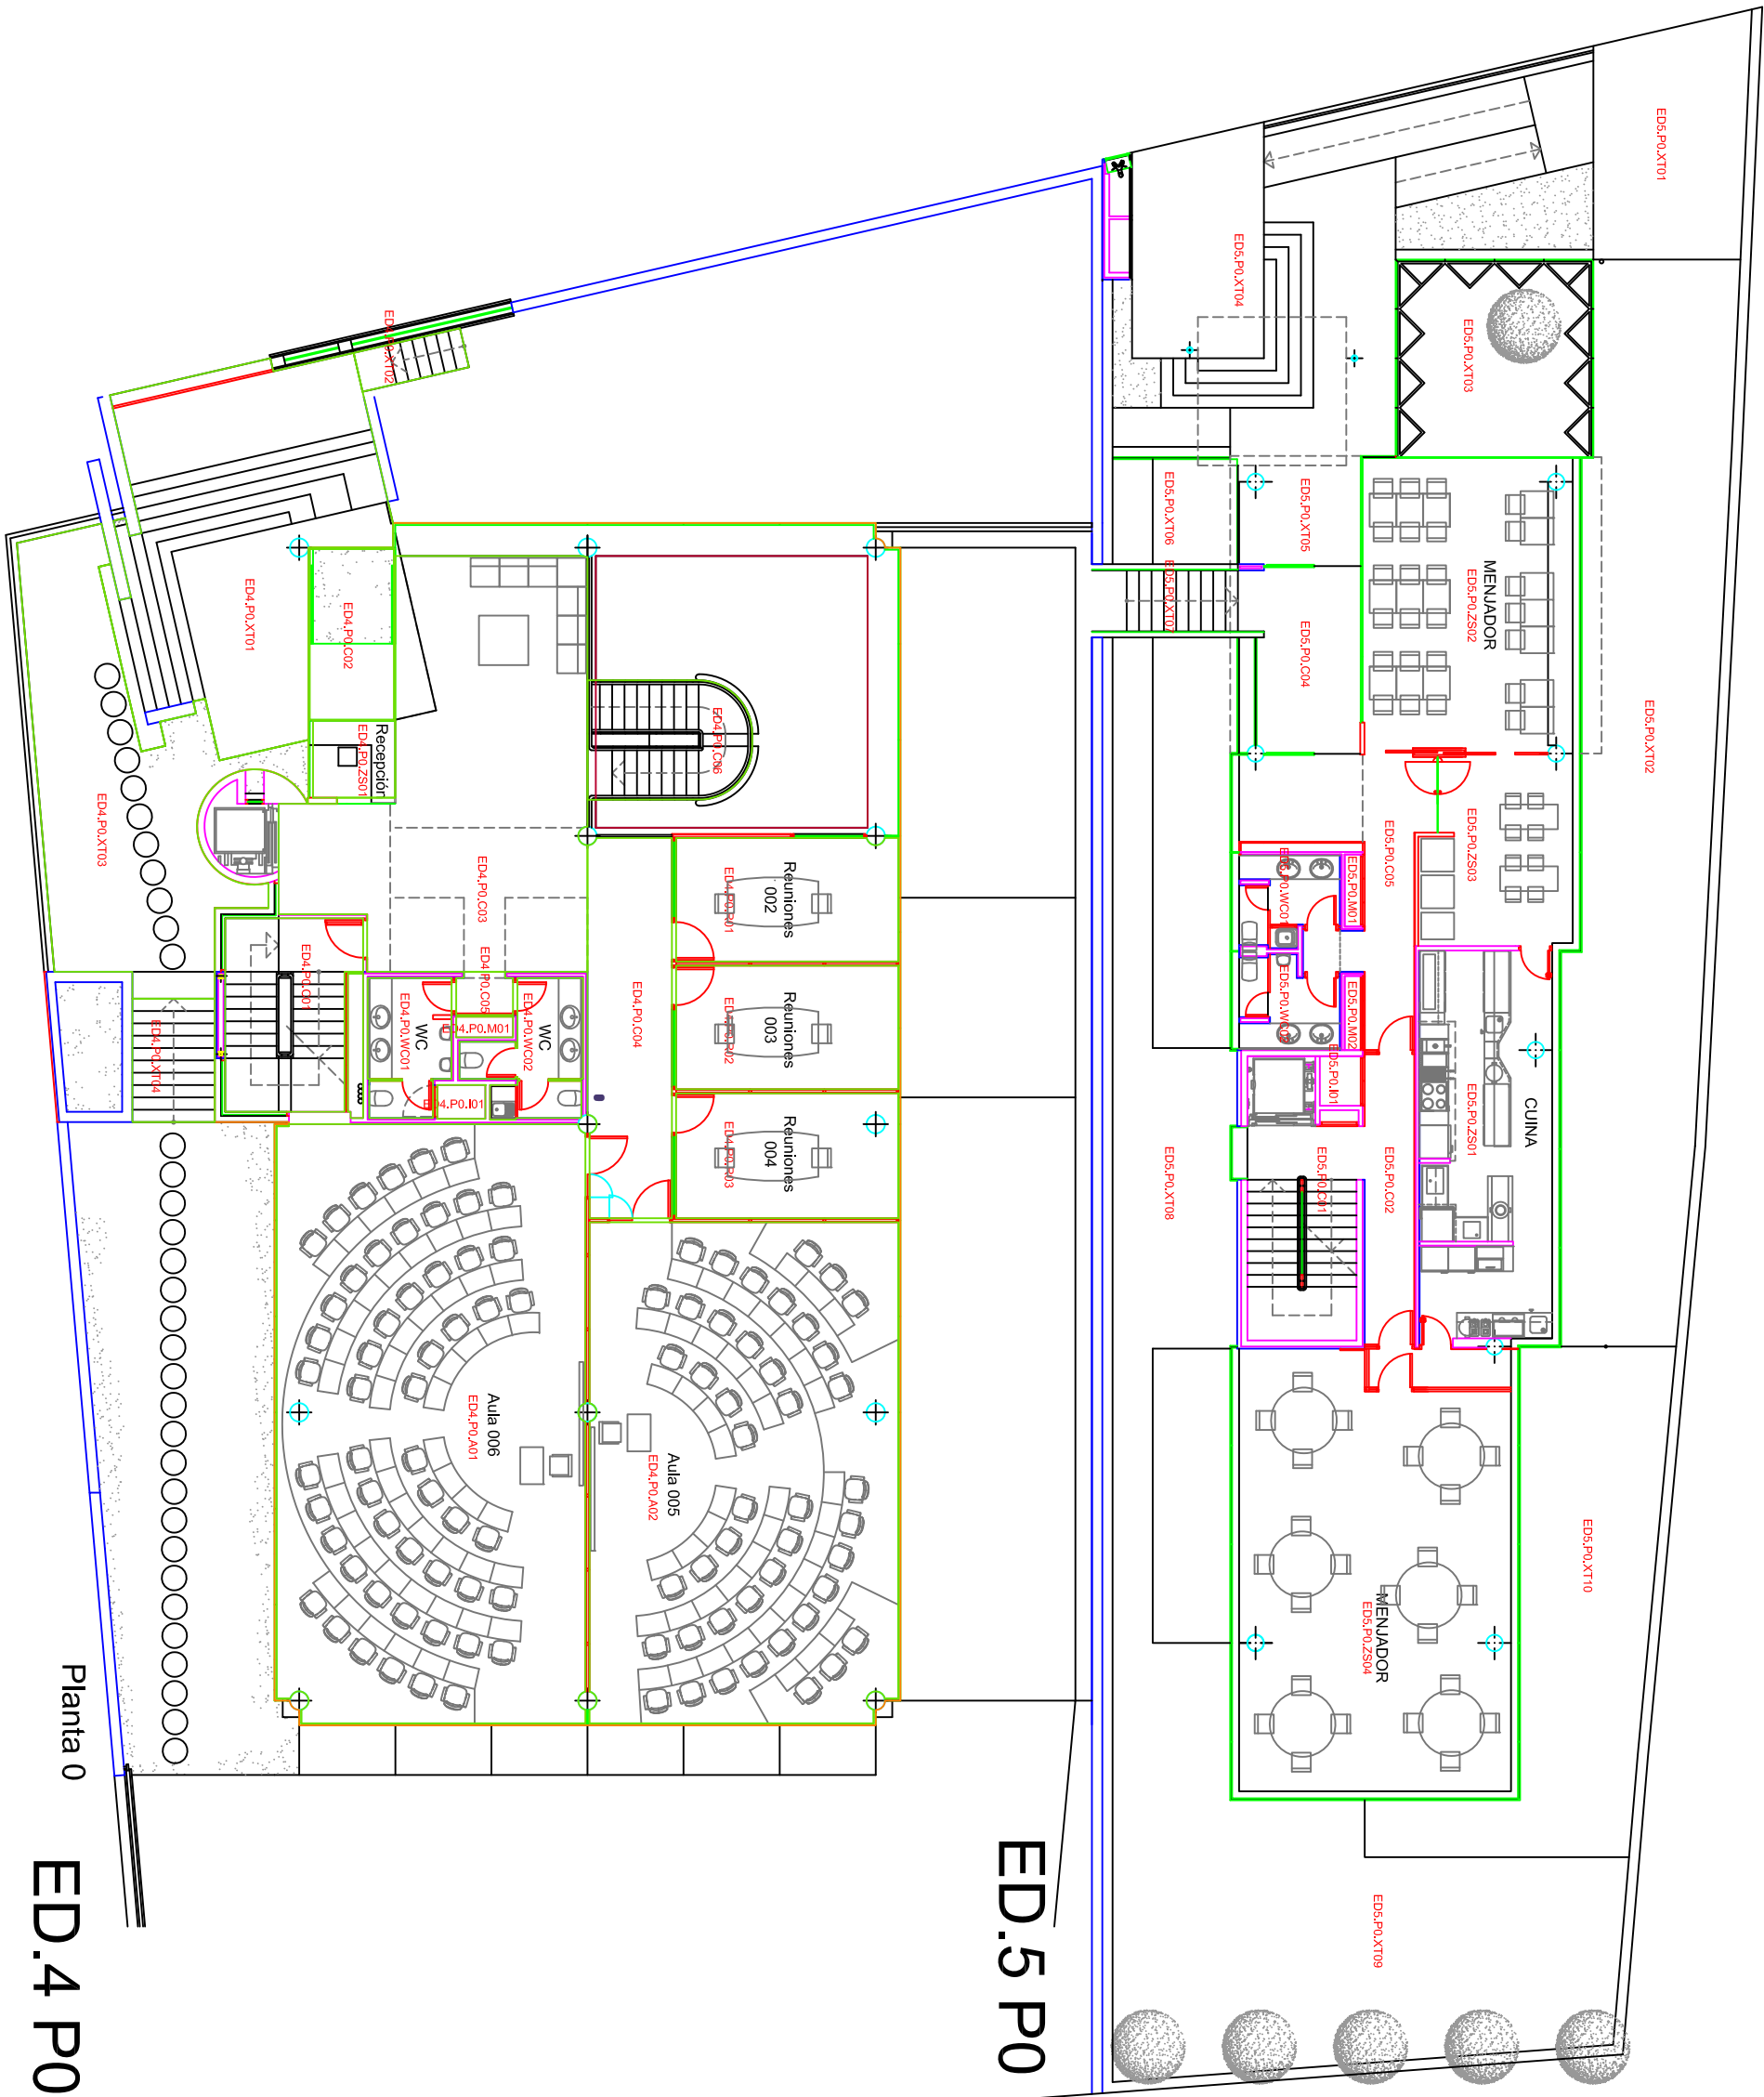


Planta 0
ED.4 P0

ED.5 P0

EDIFICIO N°25
ED.5

EDIFICIO N°27
ED.4

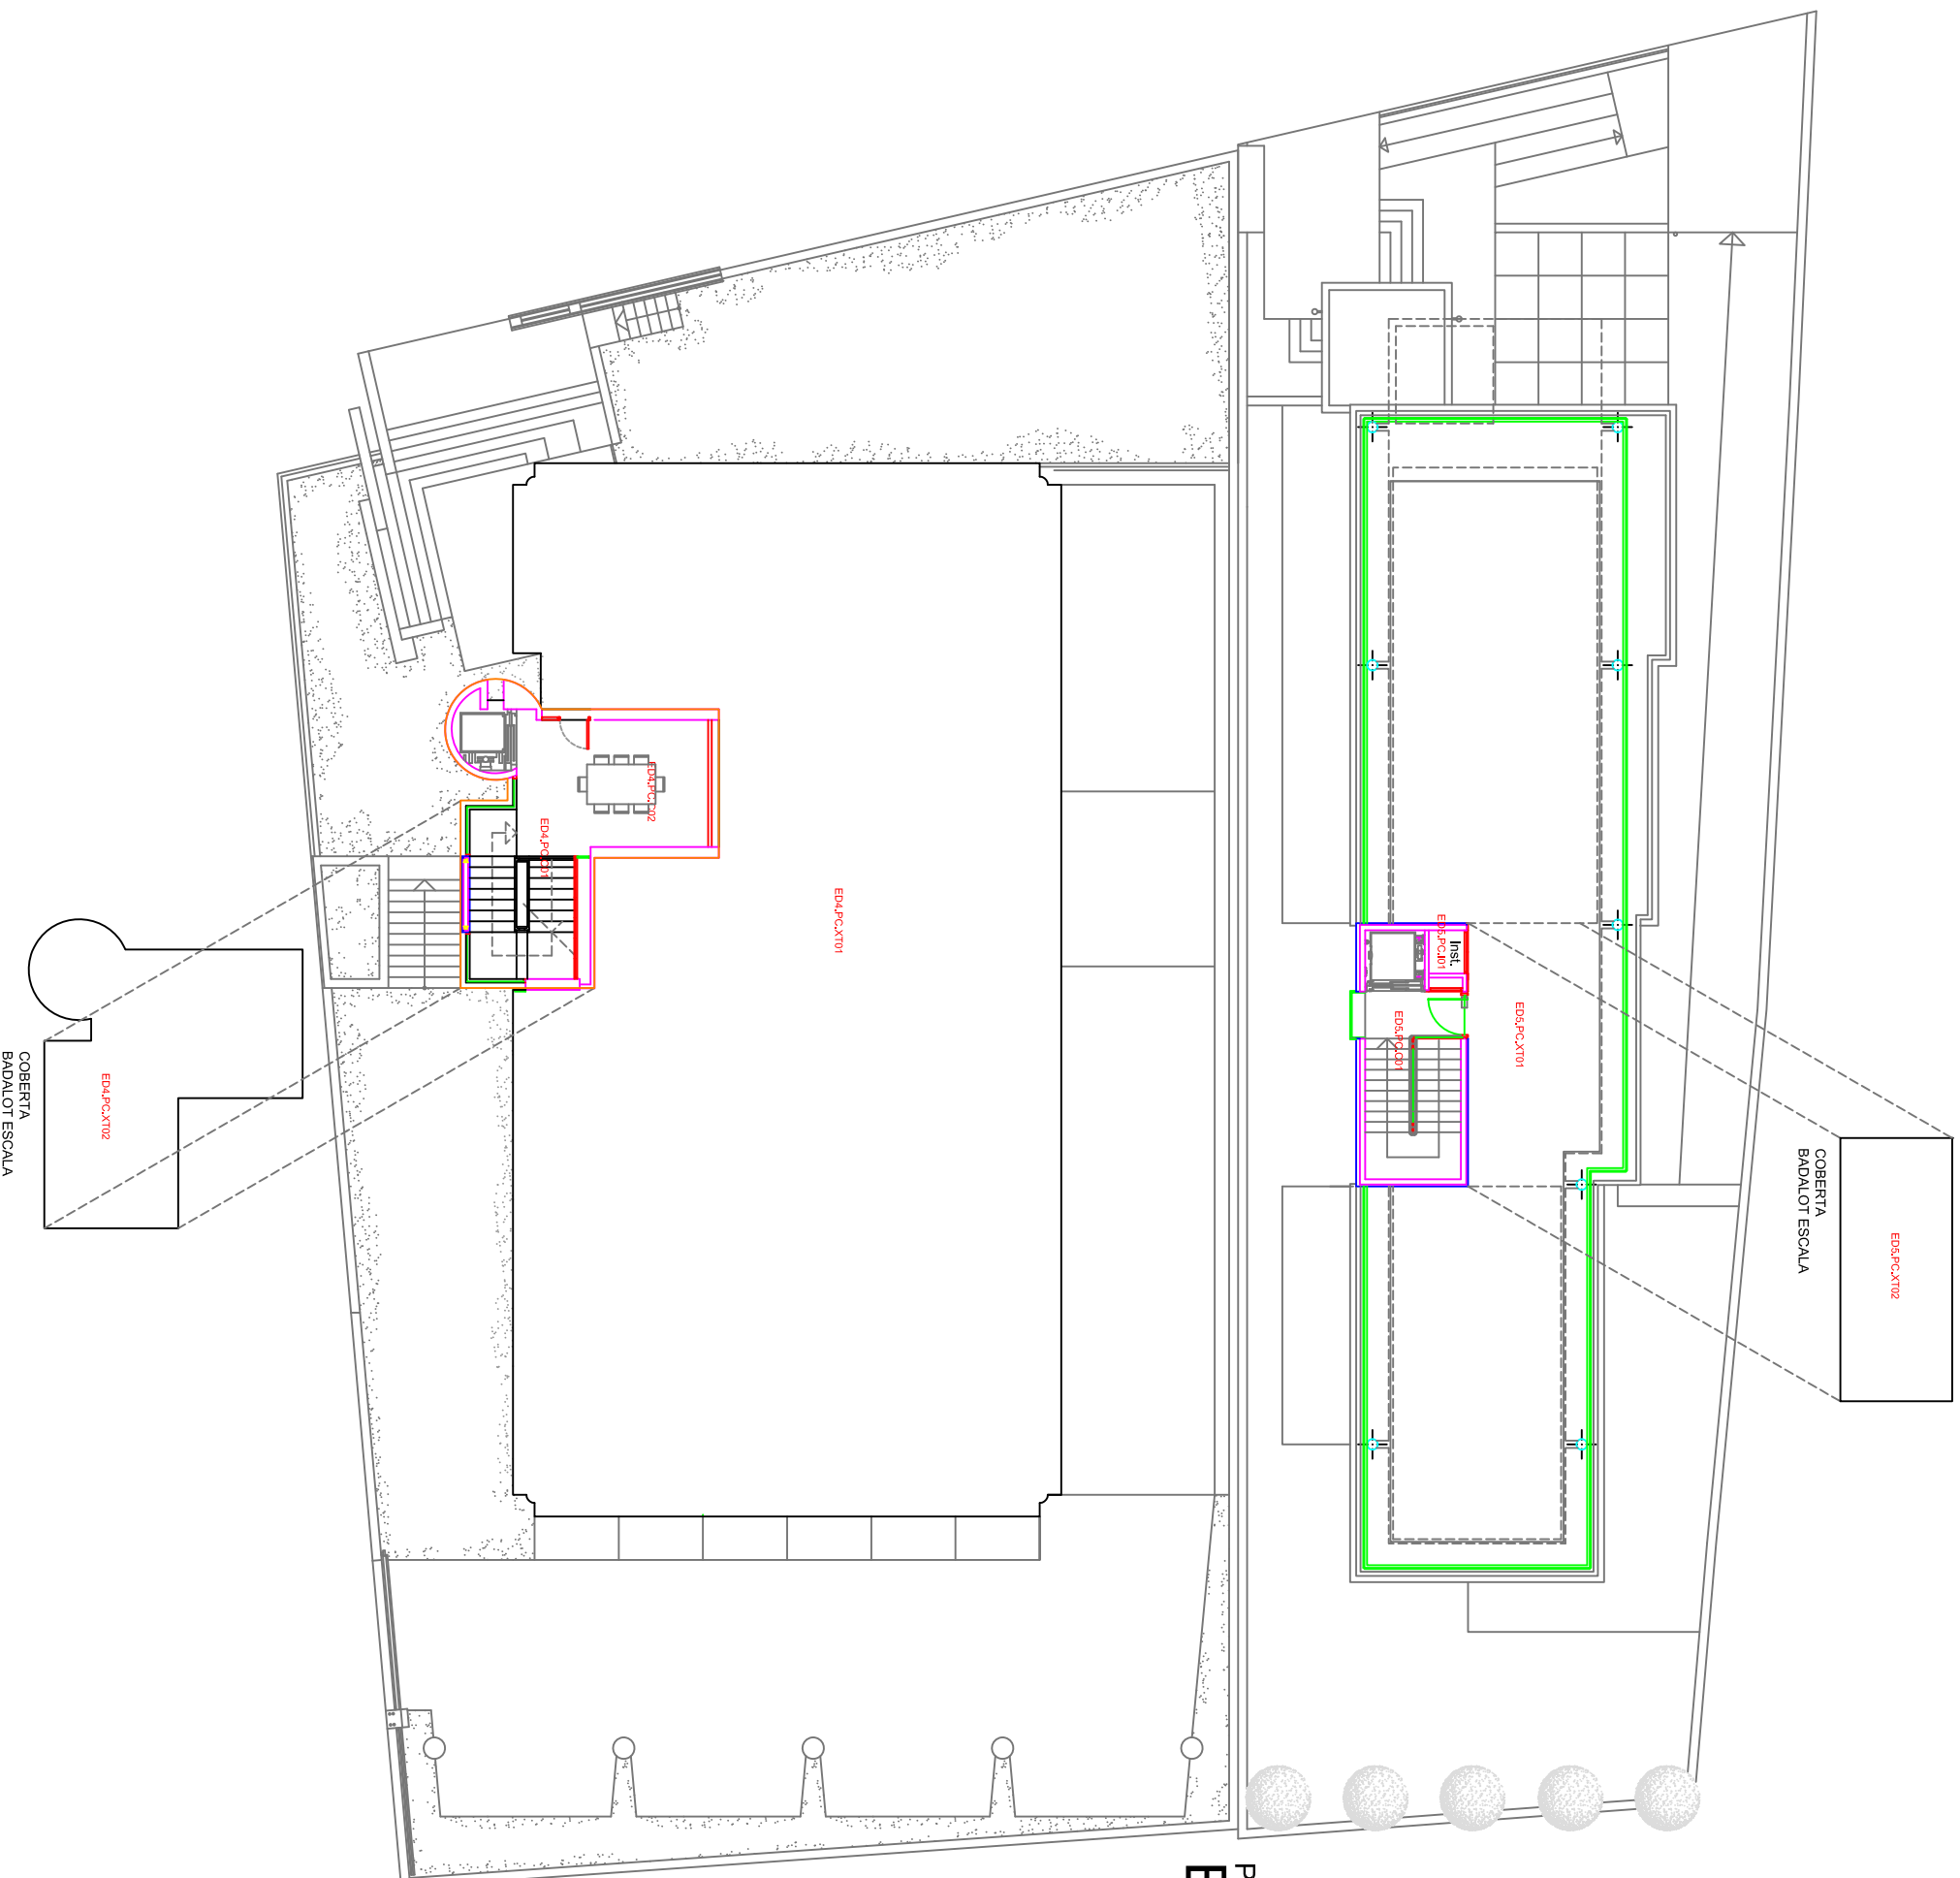


Planta Cubierta
ED05.PCO


EDIFICIO N°25
 ED.5

ED04.PCO

EDIFICIO N°27
 ED.4

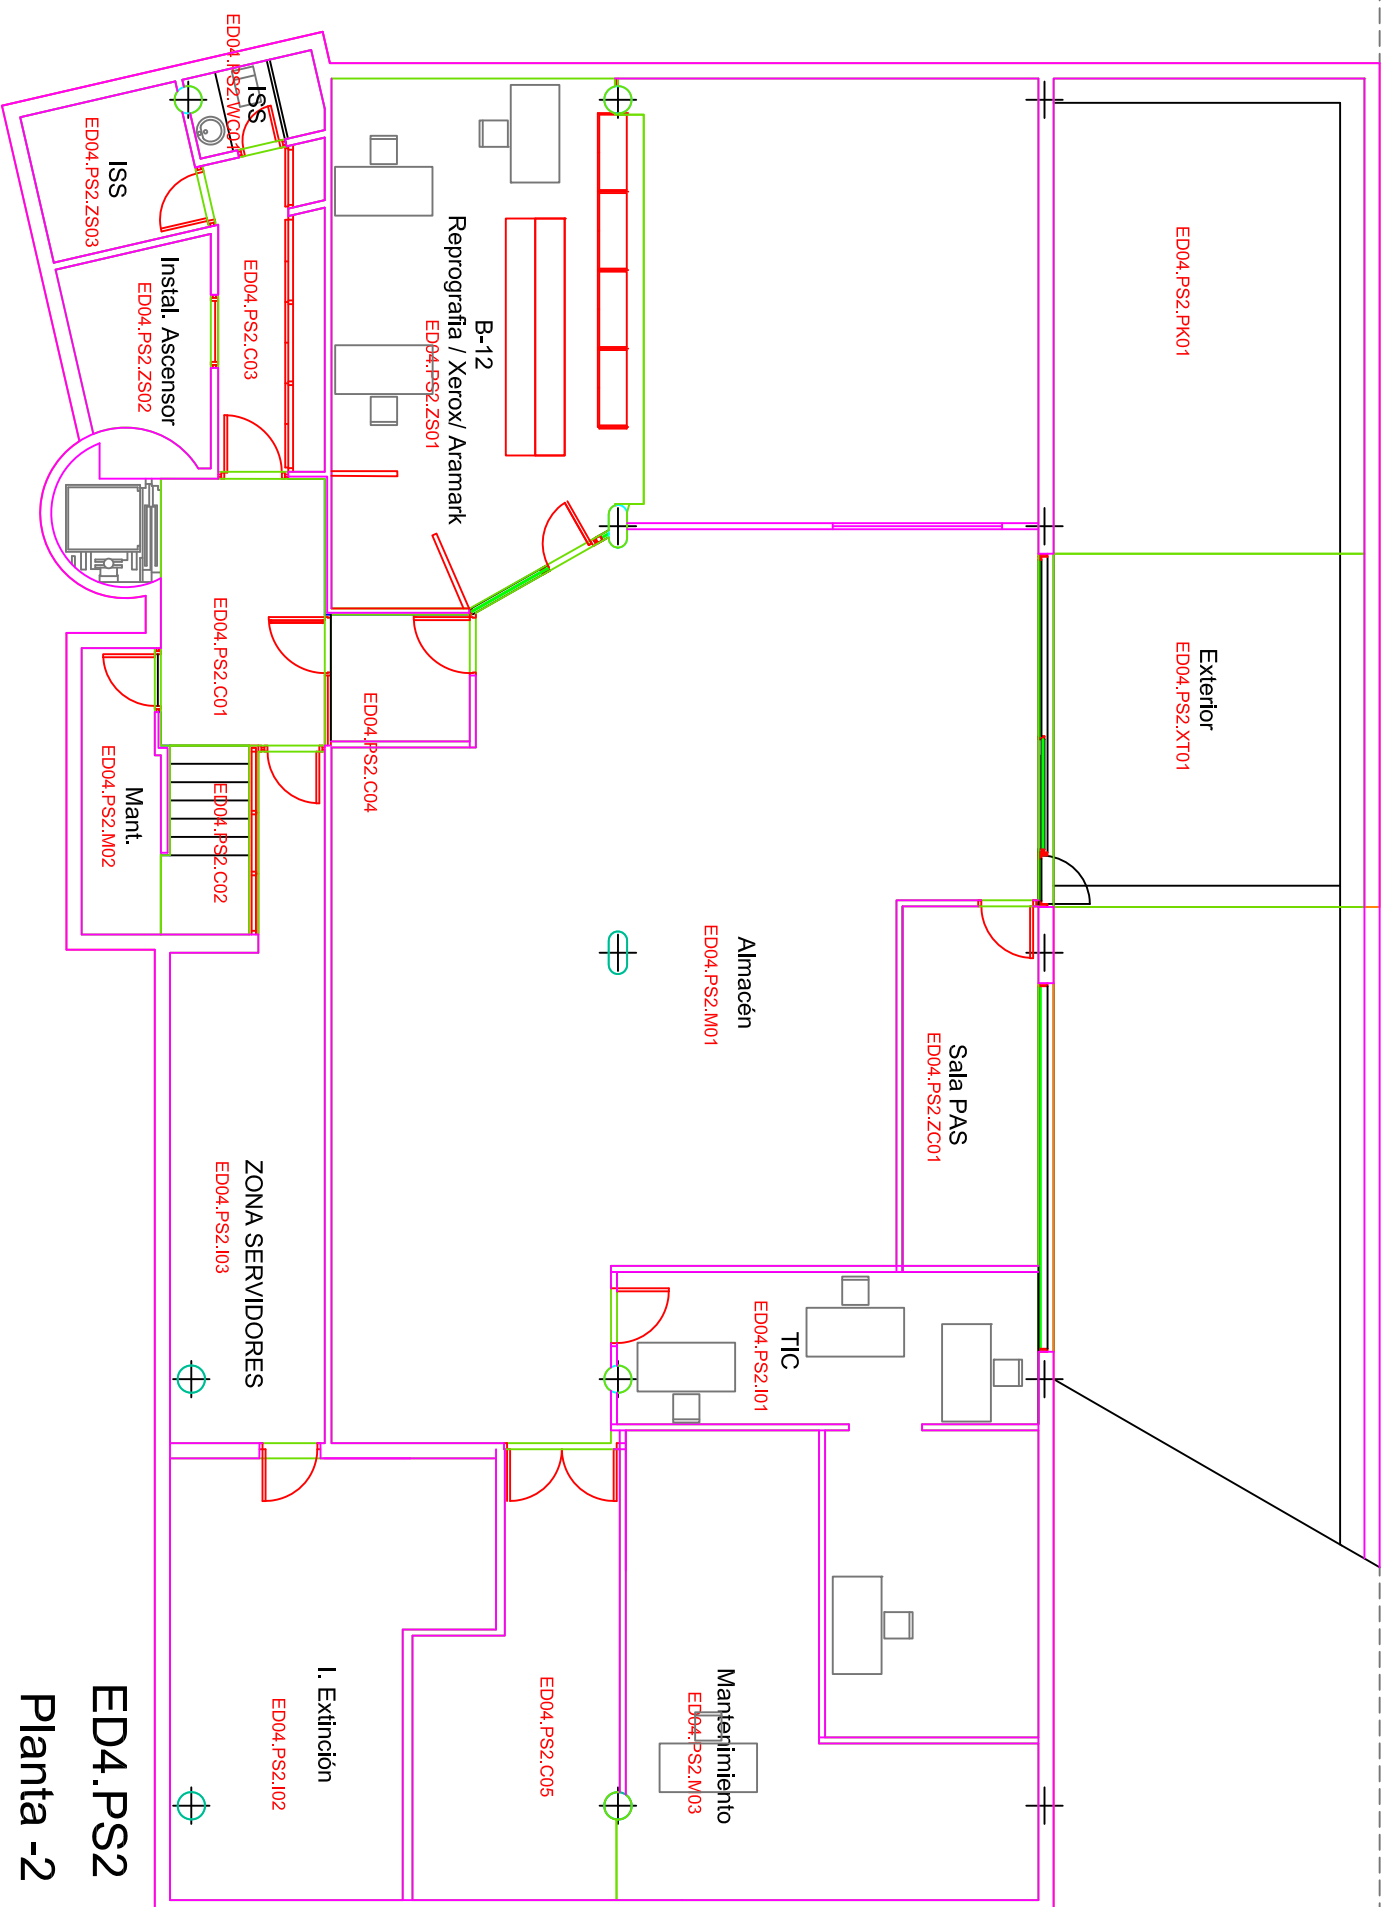

**ED4.PS2
Planta -2**

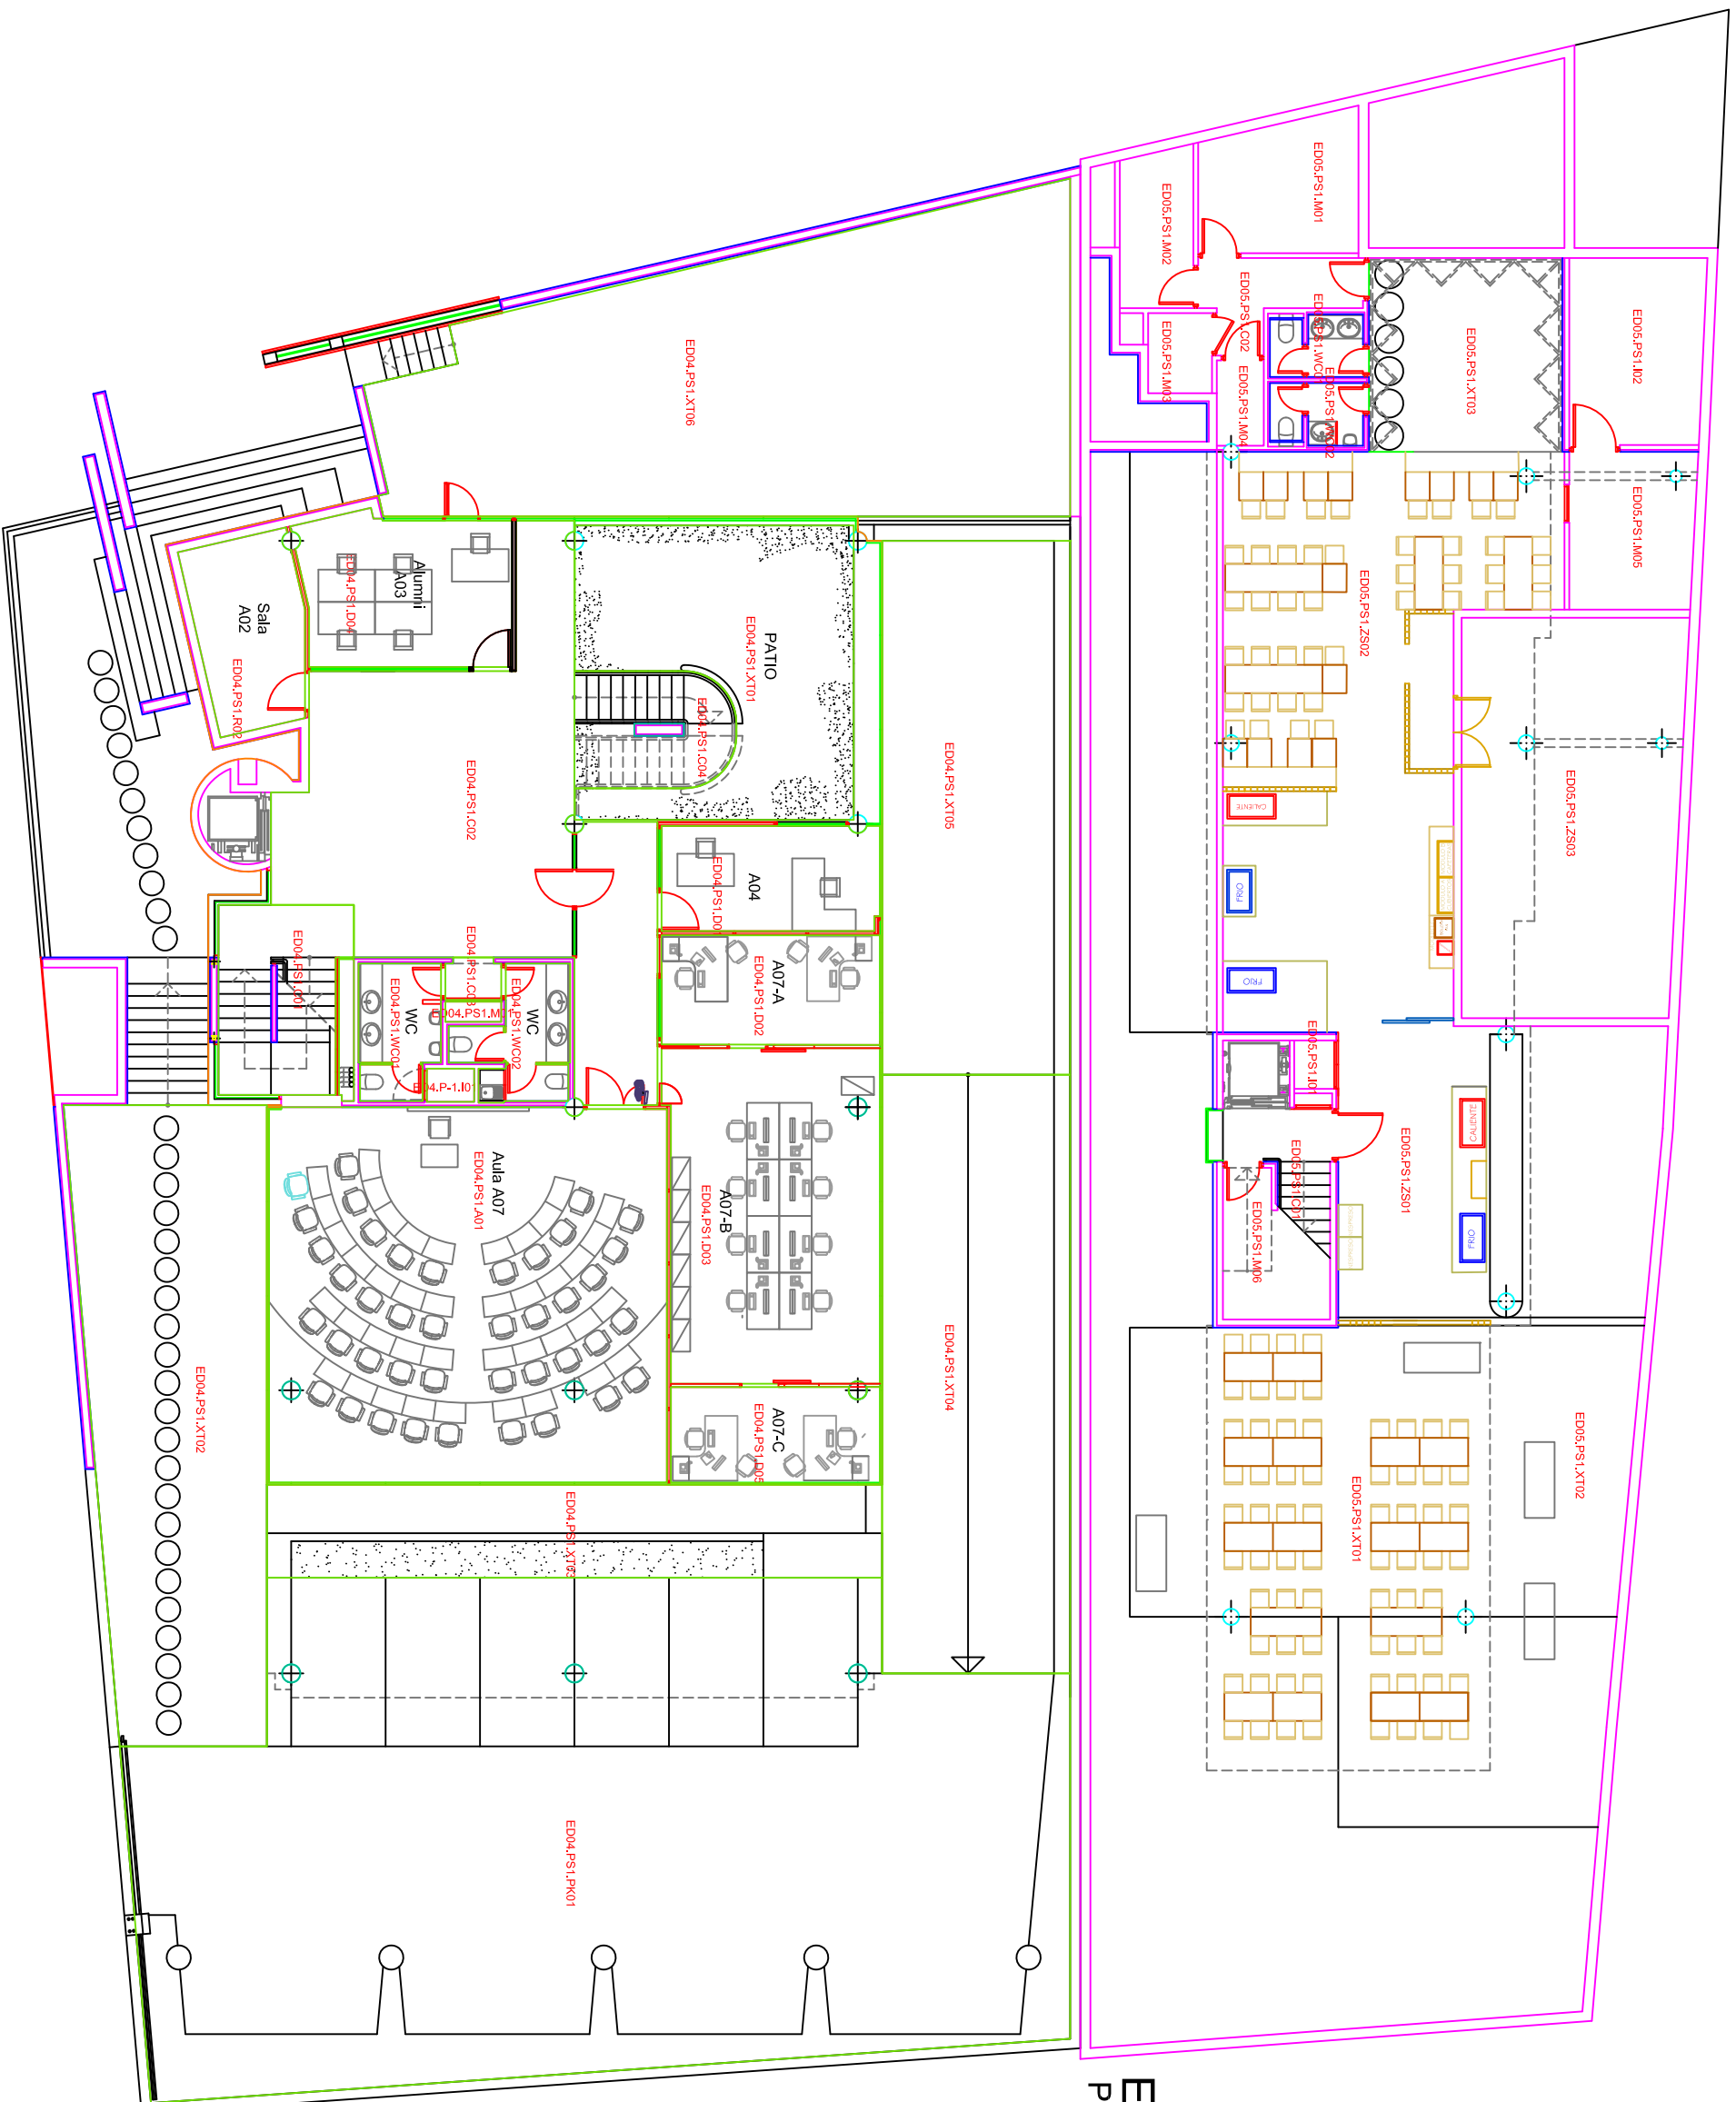

EDIFICIO Nº25
ED.5

ED05. PS1
Planta -1

EDIFICIO Nº27
ED.4

ED04. PS1