




HG9172737

11/2022

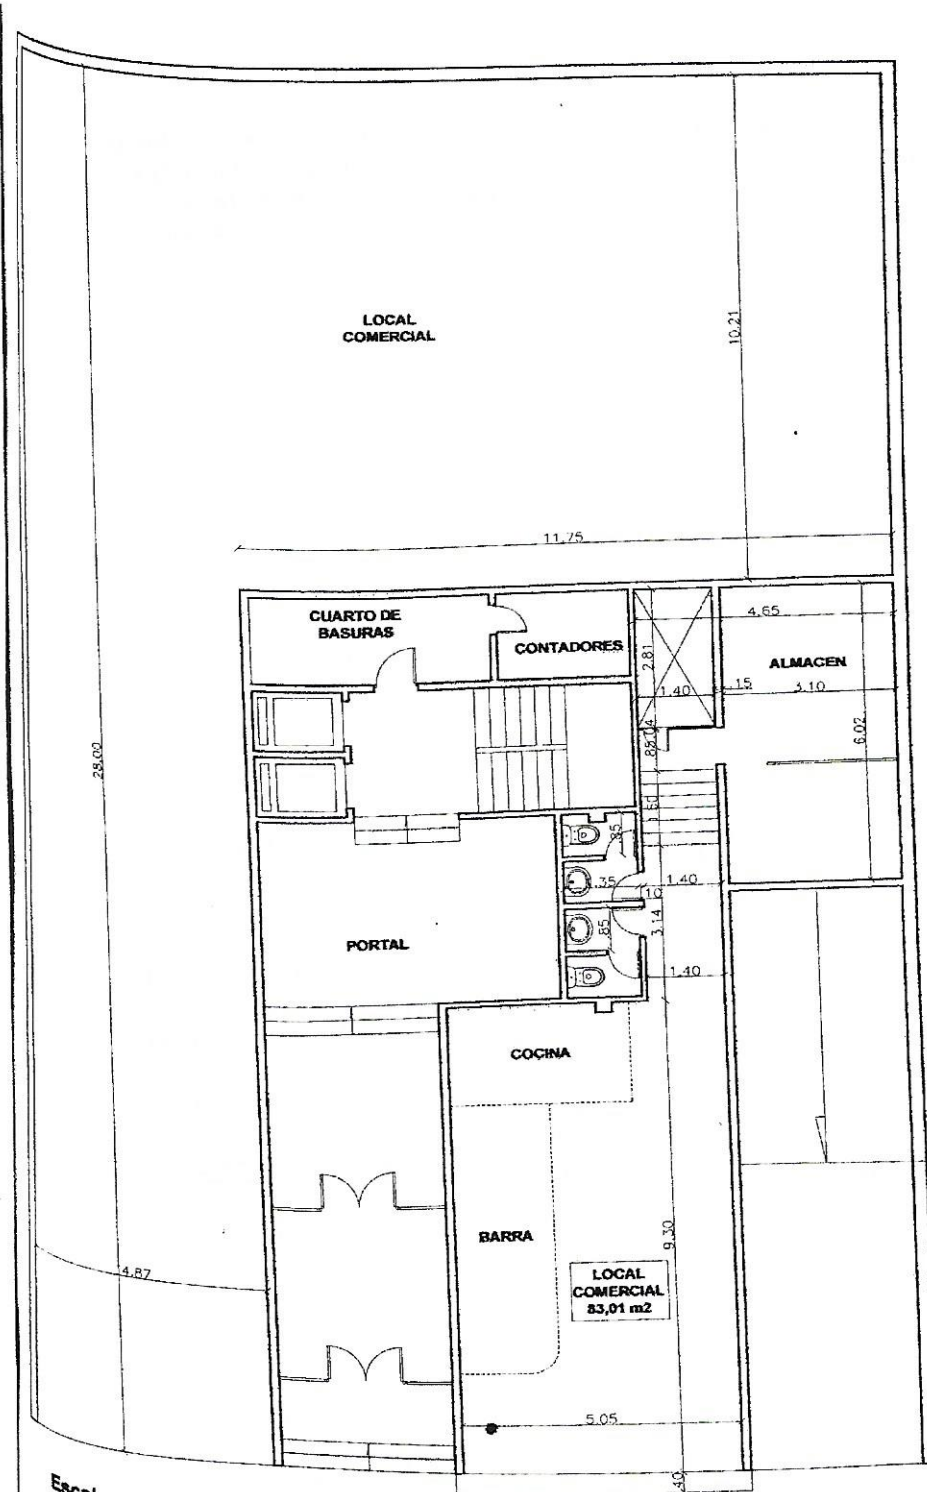

Escala 1:125
(metros en metros)

[Handwritten signatures]

[Handwritten signature]
Angel Sanz

[Handwritten signature]
FERNANDO CASTILLO SANZ
Arquitecto Técnico